


mapp. 220, sub. 5
SLP mq 91,00

mapp. 220, sub. 3
SLP mq 151,00

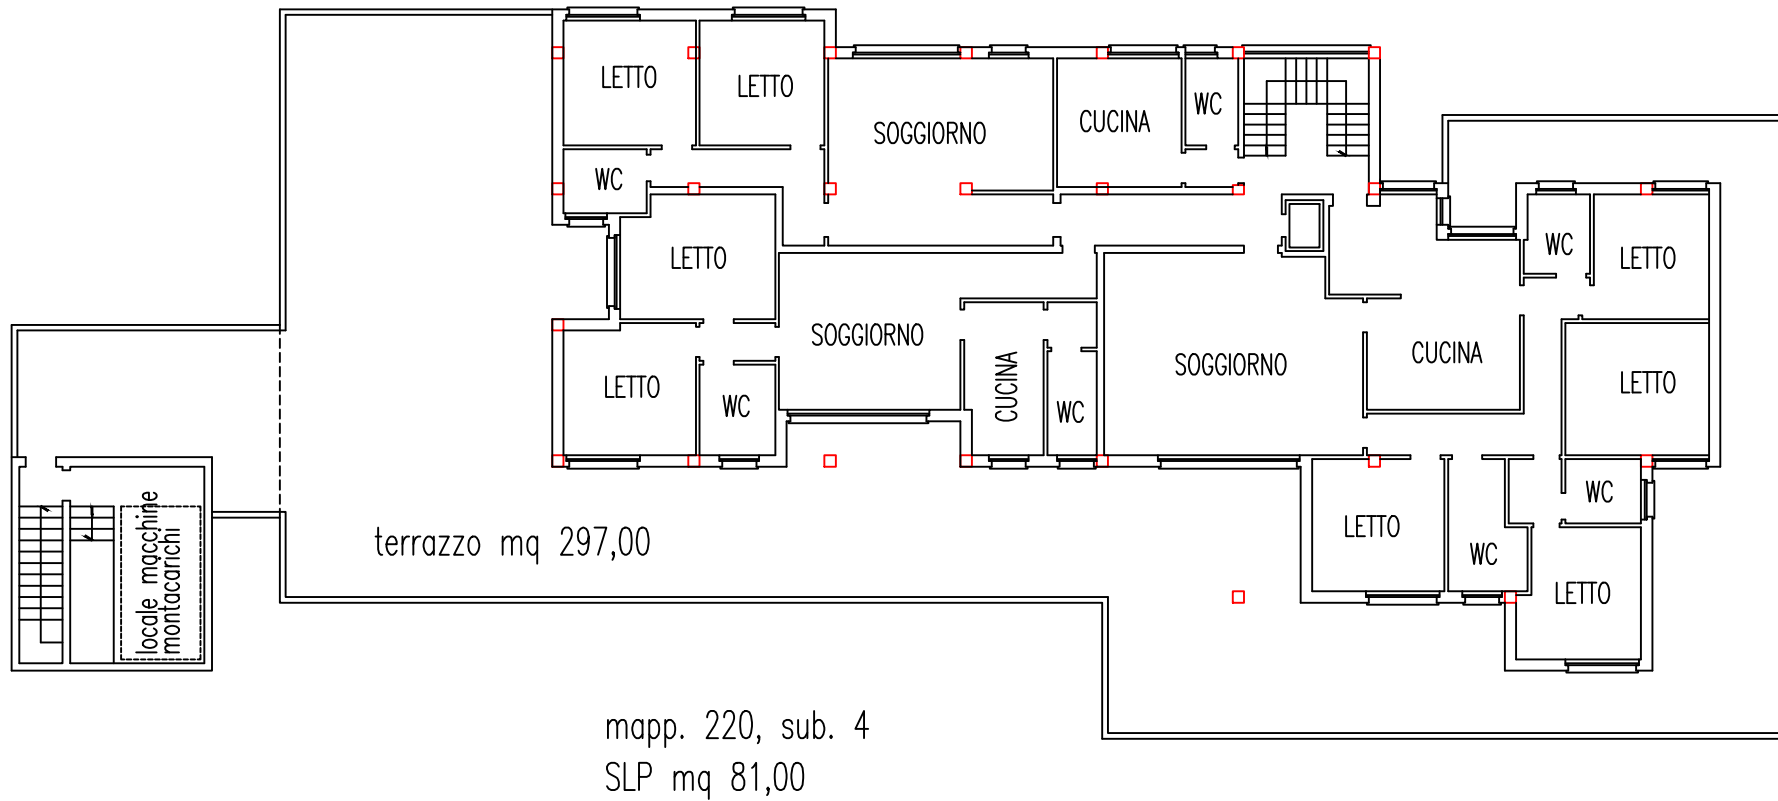

PIANTA PIANO PRIMO – Sc. 1:200